



see "9601 Detailed wiring examples \_EDN-SDI for details on EDN – SDI connection

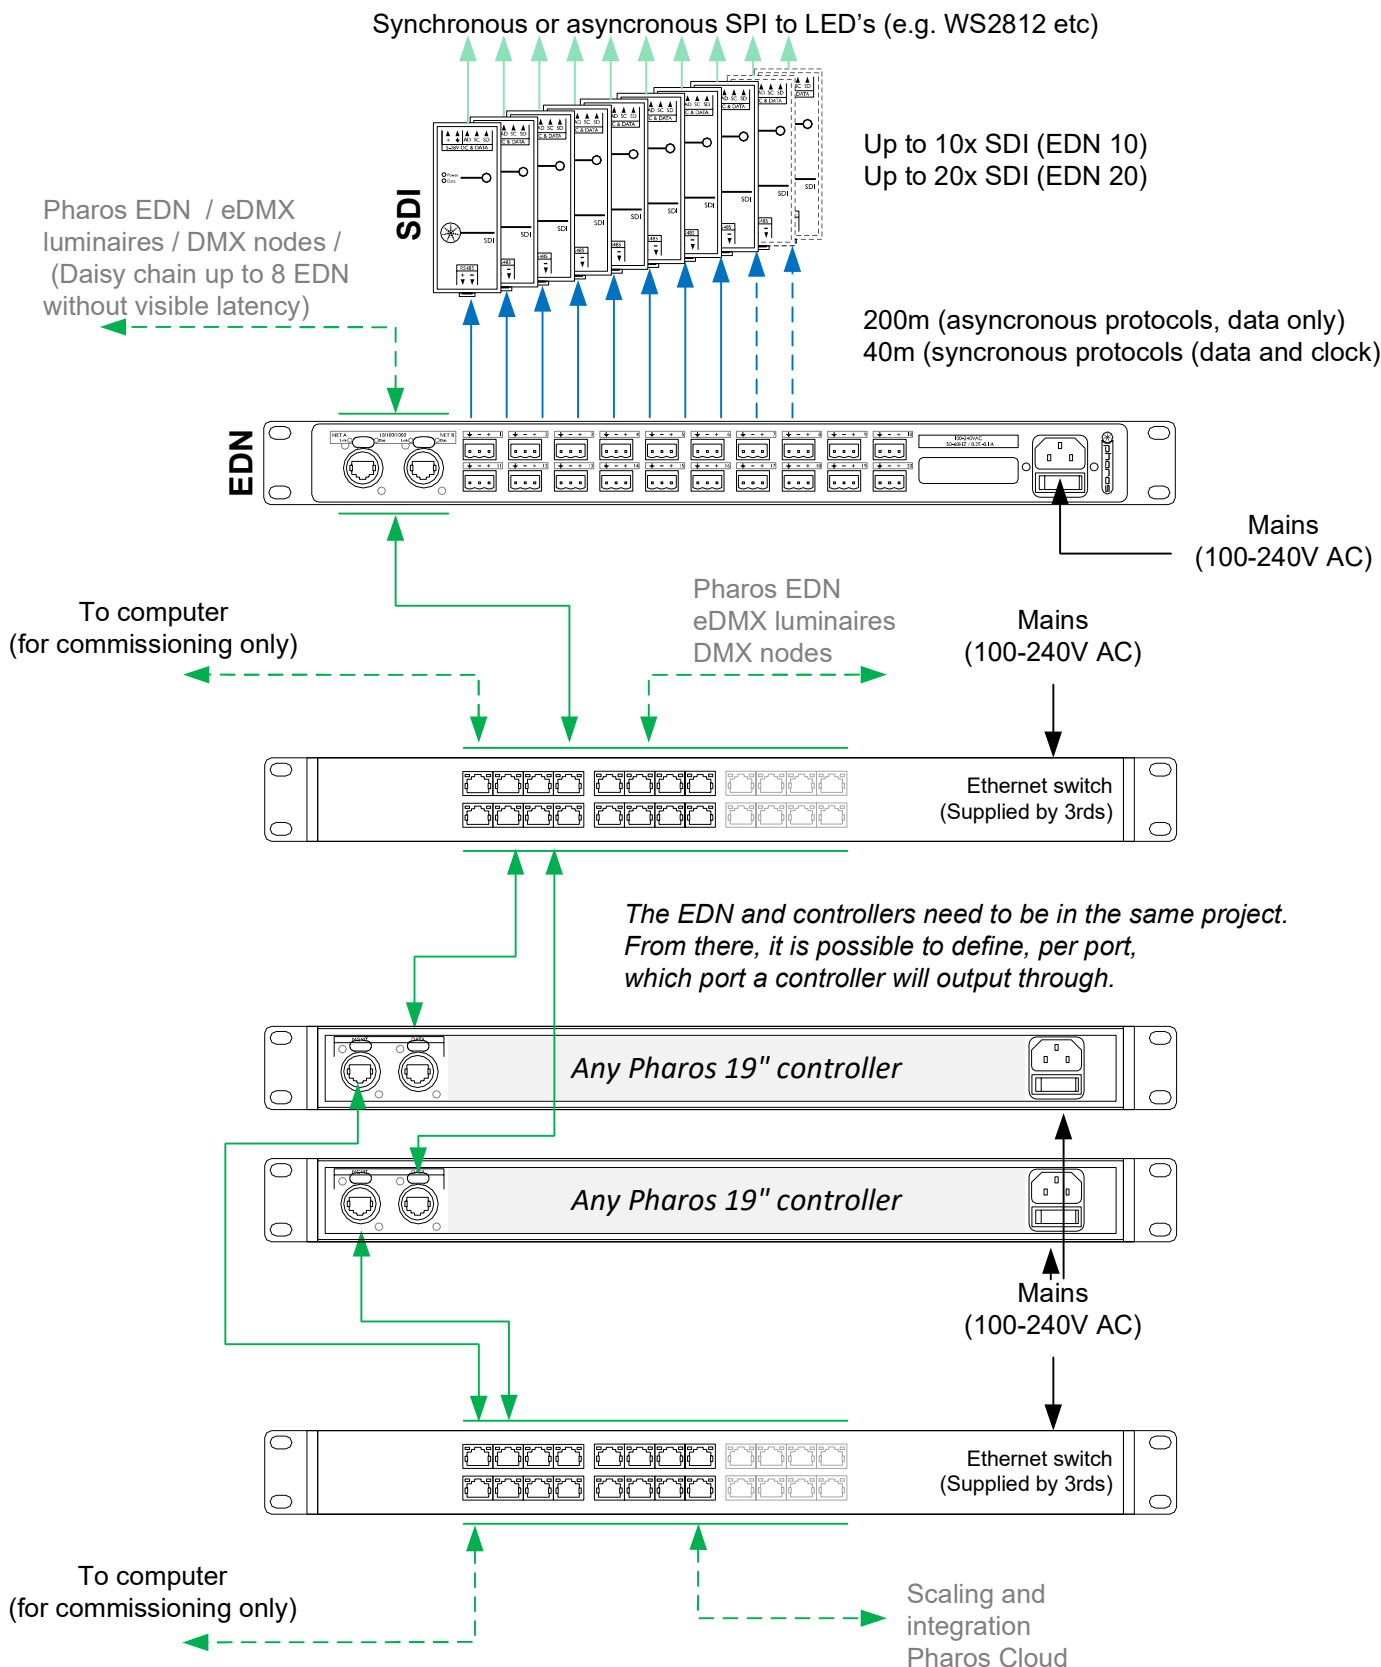

**note:** Requires different subnets on the two ports

- Consult the **Installation Guide** for technical details
- See **General Notes.pdf** for information on cabling types
- **More configurations** are possible to fulfil any project
- Contact your supplier or visit our website for support

|   |                    |                            |               |                 |
|---|--------------------|----------------------------|---------------|-----------------|
| <br>pharoscontrols.com | Reference:<br>4010 | Name:<br>2x19" - EDN - SDI |               |                 |
|   | Size:<br>A4        | Date:<br>21/01/2021        | Rev:<br>V 1.0 | Notes:<br>Setup |
|   | Page:              |                            |               |                 |